


- NOTES: 1. IPF DENOTES IRON PIPE FOUND.
 2. IPS DENOTES IRON PIPE SET.
 3. POL DENOTES POINT ON LINE.

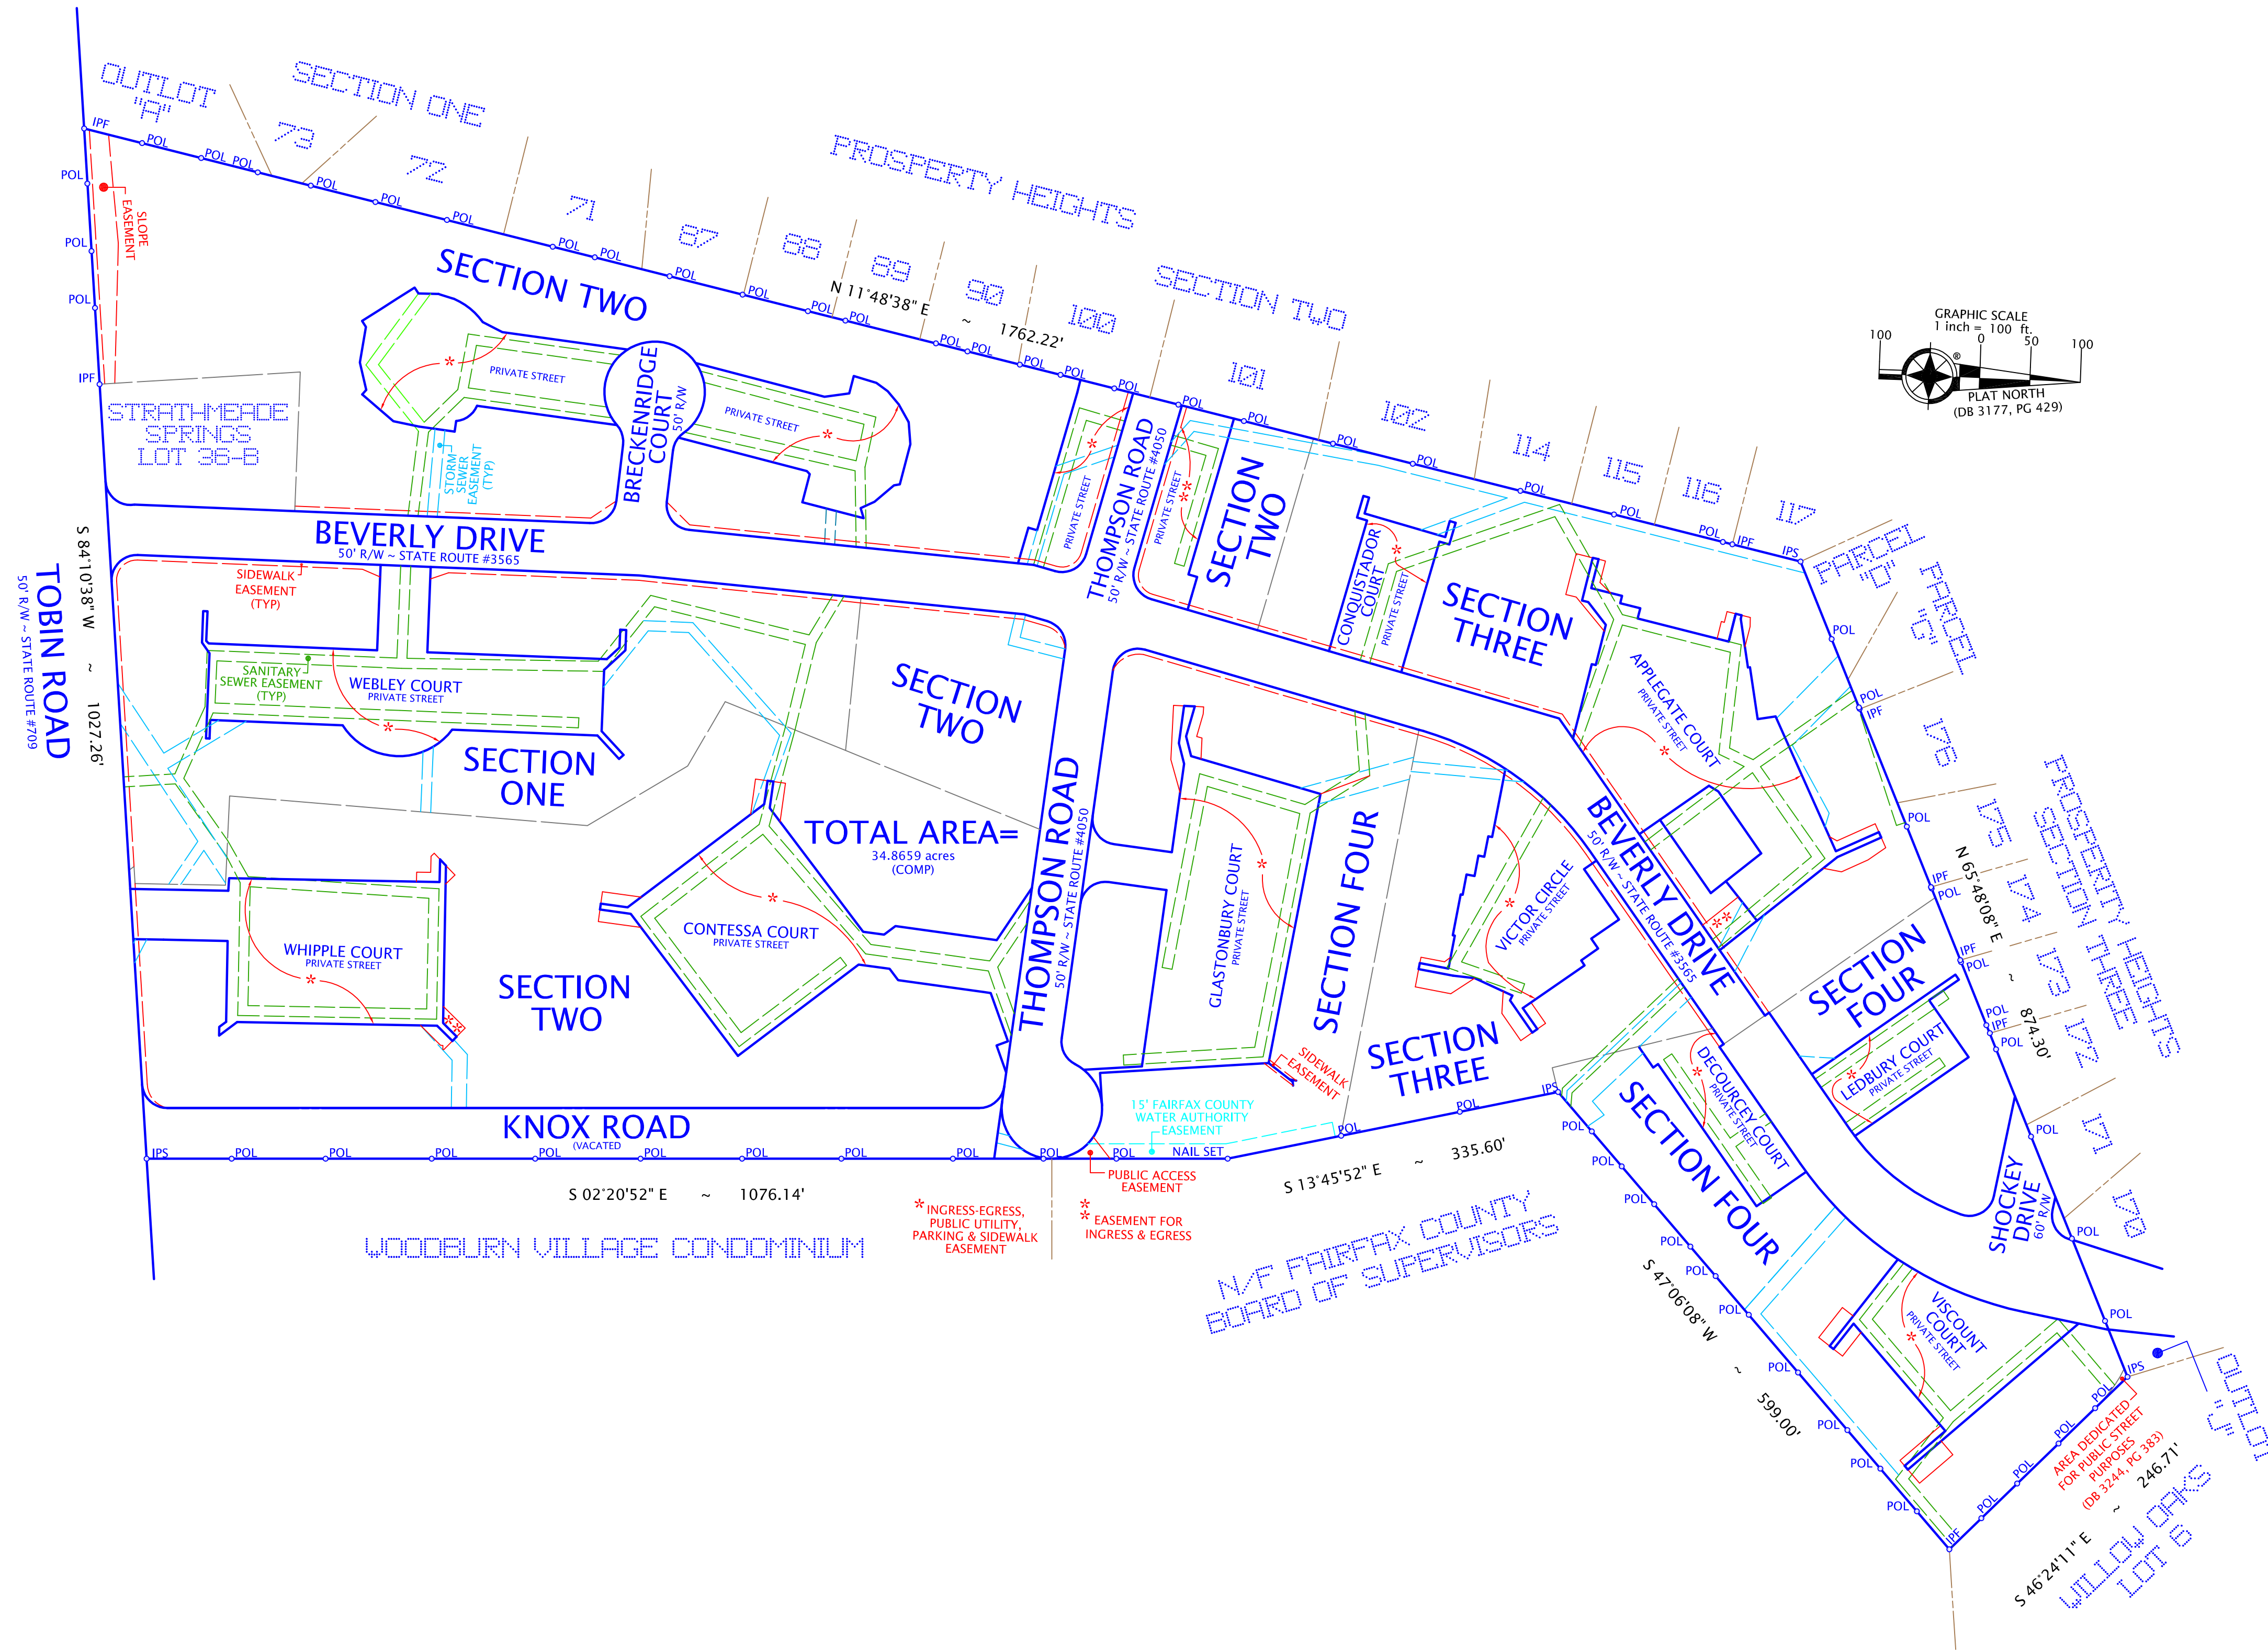

PLAT
 SHOWING
 SECTIONS 1, 2, 3 & 4
STRATHMEADE SQUARE
 FAIRFAX COUNTY, VIRGINIA
 MOUNT VERNON DISTRICT
 SCALE: 1" = 100' NOVEMBER 06, 2017 (STAKED PER OWNER)

CERTIFIED CORRECT:		ORDERED BY: STRATHMEADE SQUARE HOMEOWNERS ASSOCIATION
THIS PLAT IS SUBJECT TO RESTRICTIONS OF RECORD. A TITLE REPORT WAS NOT FURNISHED.		 8808-H PEAR TREE VILLAGE COURT ALEXANDRIA, VIRGINIA 22309 703-619-6555 FAX: 703-799-6412